


CATHEDRAL STONE

by Centurion Stone

| Flats | | | |
|-------|--------|-------|----------------|
| No. | Height | Width | Pieces per Box |
| A | 12 | 12 | 1 |
| B | 12 | 24 | 1 |
| C | 6 | 15 | 2 |
| D | 4 | 12 | 2 |
| E | 4 | 15 | 2 |
| F | 8 | 24 | 2 |
| G | 4 | 24 | 1 |
| H | 12 | 15 | 1 |
| I | 8 | 12 | 1 |
| J | 6 | 12 | 2 |
| K | 6 | 24 | 1 |
| L | 8 | 15 | 1 |

| Corner | | Size | Lin. Ft. | | Sq. Ft. | C to F |
|----------------------|---|------------|----------|-------|---------|--------|
| # of Pieces | | | Pcs. | Total | Total | Factor |
| # 1 | 1 | 6 x 9 x 12 | 12" | 1' | .79 | |
| # 2 | 2 | 4 x 9 x 8 | 8" | 1.3' | .45 | |
| # 3 | 3 | 4 x 9 x 12 | 12" | 2' | .67 | |
| Approximate Coverage | | | 4.3 | 1.9 | X.44 | |

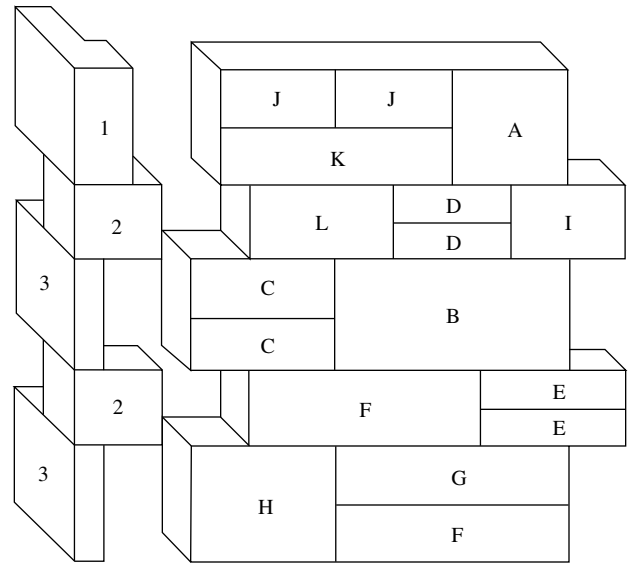

Features:

- Can be installed in Random Ashlar pattern or Repeating Pattern for quick installation with minimum cutting
- 90 degree corners
- Average thickness of one and one fourth inches
- Pattern sized for a one-half inch mortar joint
- Convenient, easy handling and packaging

PATTERN DESCRIPTION AND DIMENSIONS

| PATTERN / CODE | TEXTURE | PATTERN OF INSTALLATION | THICKNESS | HEIGHT | WIDTH | REC JOINT |
|---------------------|-----------------------------------------------------------------------|---------------------------------------------------------------------------------------|------------------|-----------|------------|-----------|
| Cathedral Stone 140 | Pitched faced stone, saw cut edges, thickest of the patterned stones. | A pattern laid stone installed level both vertical and horizontal, diagram available. | 1 1/4" TO 3 1/2" | 4" TO 15" | 12" TO 24" | 3/4" |

COLOR/STYLE

| Name | Product Number |
|-----------------------|----------------|
| Plain Cathedral | #14033020 |
| Sage Valley Cathedral | #14071025 |
| Missouri Cathedral | #14010015 |

| Packaging | | Weights | |
|-----------|---------|---------|-----|
| | Sq. Ft. | Skid | Box |
| Box | 13.75 | | 118 |
| Skid | 110 | 944 | |
| Corners | 80 | 792 | 99 |
| Sq. Ft. | | 8.6 | |

Drawn By: Centurion Stone
 Date:
 Revised:
 Scale: NOT TO SCALE
 Checked by:
 Sheet: 1 of 1



50 Van Buren Street
 Nashville, TN 37208-1718
 Phone: 1-800-786-6352
 Fax: (615) 726-1795



Plain Cathedral #14033020



Sage Valley Cathedral #14071025



Missouri Cathedral #14010015

Drawn By: Centurion Stone
Date:
Revised:
Scale: NOT TO SCALE
Checked by:
Sheet: 1 of 1

CATHEDRAL STONE



50 Van Buren Street
Nashville, TN 37208-1718
Phone: 1-800-786-6352
Fax: (615) 726-1795