

# MULTI-BLEND


by Centurion Stone

## FLAT PIECES

STYLE	HEIGHT	LENGTH	THICKNESS
A	4"	9" TO 16"	1 1/2" TO 2"
B	4"	9" TO 16"	1 1/2" TO 2"
C	4"	9" TO 16"	1 1/2" TO 2"
D	4"	9" TO 16"	1 1/2" TO 2"
F	4"	9" TO 16"	1 1/2" TO 2"
G	2"	10" TO 16"	1 1/2" TO 2"
H	4"	9" TO 16"	1 1/2" TO 2"

## CORNER PIECES

STYLE	HEIGHT	SHORT SIDE	LONG SIDE
1	4"	4"	8"
2	4"	4"	8"
3	4"	4"	8"
4	4"	4"	8"
6	4"	4"	8"
7	4"	4"	8"
8	2"	4"	8"

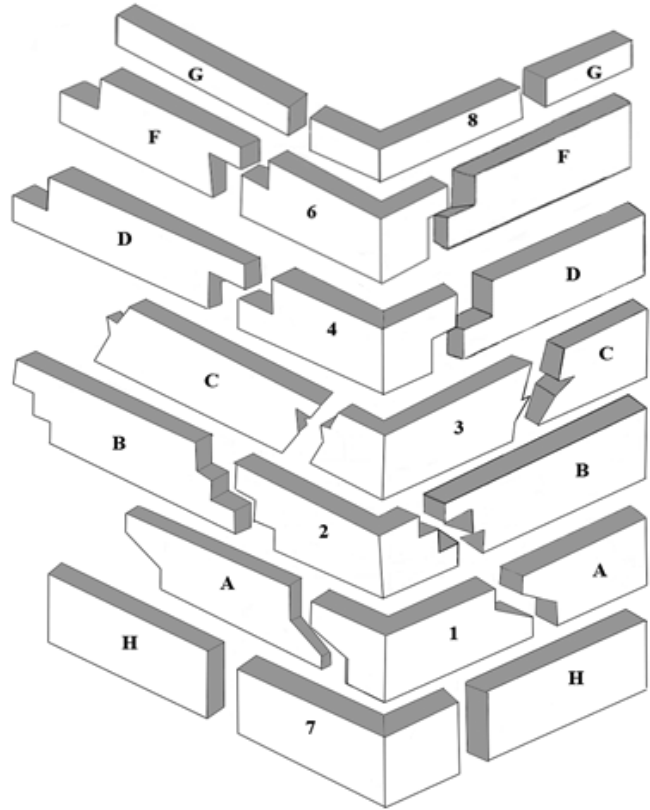

## PATTERN DESCRIPTION AND DIMENSIONS

PATTERN / CODE	TEXTURE	PATTERN OF INSTALLATION	THICKNESS	HEIGHT	WIDTH	REC JOINT
Multi-Blend 170	Prefit peg gives the look of hand laid dry stack stone.	Install pieces level and to pattern. Layout available upon request.	1 1/2" TO 2"	2" to 4"	4" to 18"	Drystack

## COLOR/STYLE

Name	Product Number
Pennsylvania Multi-Blend	#17080025
Kentucky Multi-Blend	#17026015
Brown Multi-Blend	#17020025
Appalachian Multi-Blend	#17025015
Oskaloosa Multi-Blend	#17041525

	Packaging		Weights	
	Sq. Ft.	Skid	Box	
Box	10.6		109	
Skid	85	873		
Corners	80	865	108	
Box	10			

Drawn By: Centurion Stone  
 Date:  
 Revised:  
 Scale: NOT TO SCALE  
 Checked by:  
 Sheet: 1 of 1



50 Van Buren Street  
 Nashville, TN 37208-1718  
 Phone: 1-800-786-6352  
 Fax: (615) 726-1795



Pennsylvania Multi-Blend #17080025



Kentucky Multi-Blend #17026015



Brown Multi-Blend #17020025



Appalachian Multi-Blend #17025015

Drawn By: Centurion Stone  
Date:  
Revised:  
Scale: NOT TO SCALE  
Checked by:  
Sheet: 1 of 1

## MULTI-BLEND



50 Van Buren Street  
Nashville, TN 37208-1718  
Phone: 1-800-786-6352  
Fax: (615) 726-1795



Oskaloosa Multi-Blend #17041525

Drawn By: Centurion Stone  
Date:  
Revised:  
Scale: NOT TO SCALE  
Checked by:  
Sheet: 1 of 1

## MULTI-BLEND



50 Van Buren Street  
Nashville, TN 37208-1718  
Phone: 1-800-786-6352  
Fax: (615) 726-1795